


BLOCK WALL JET

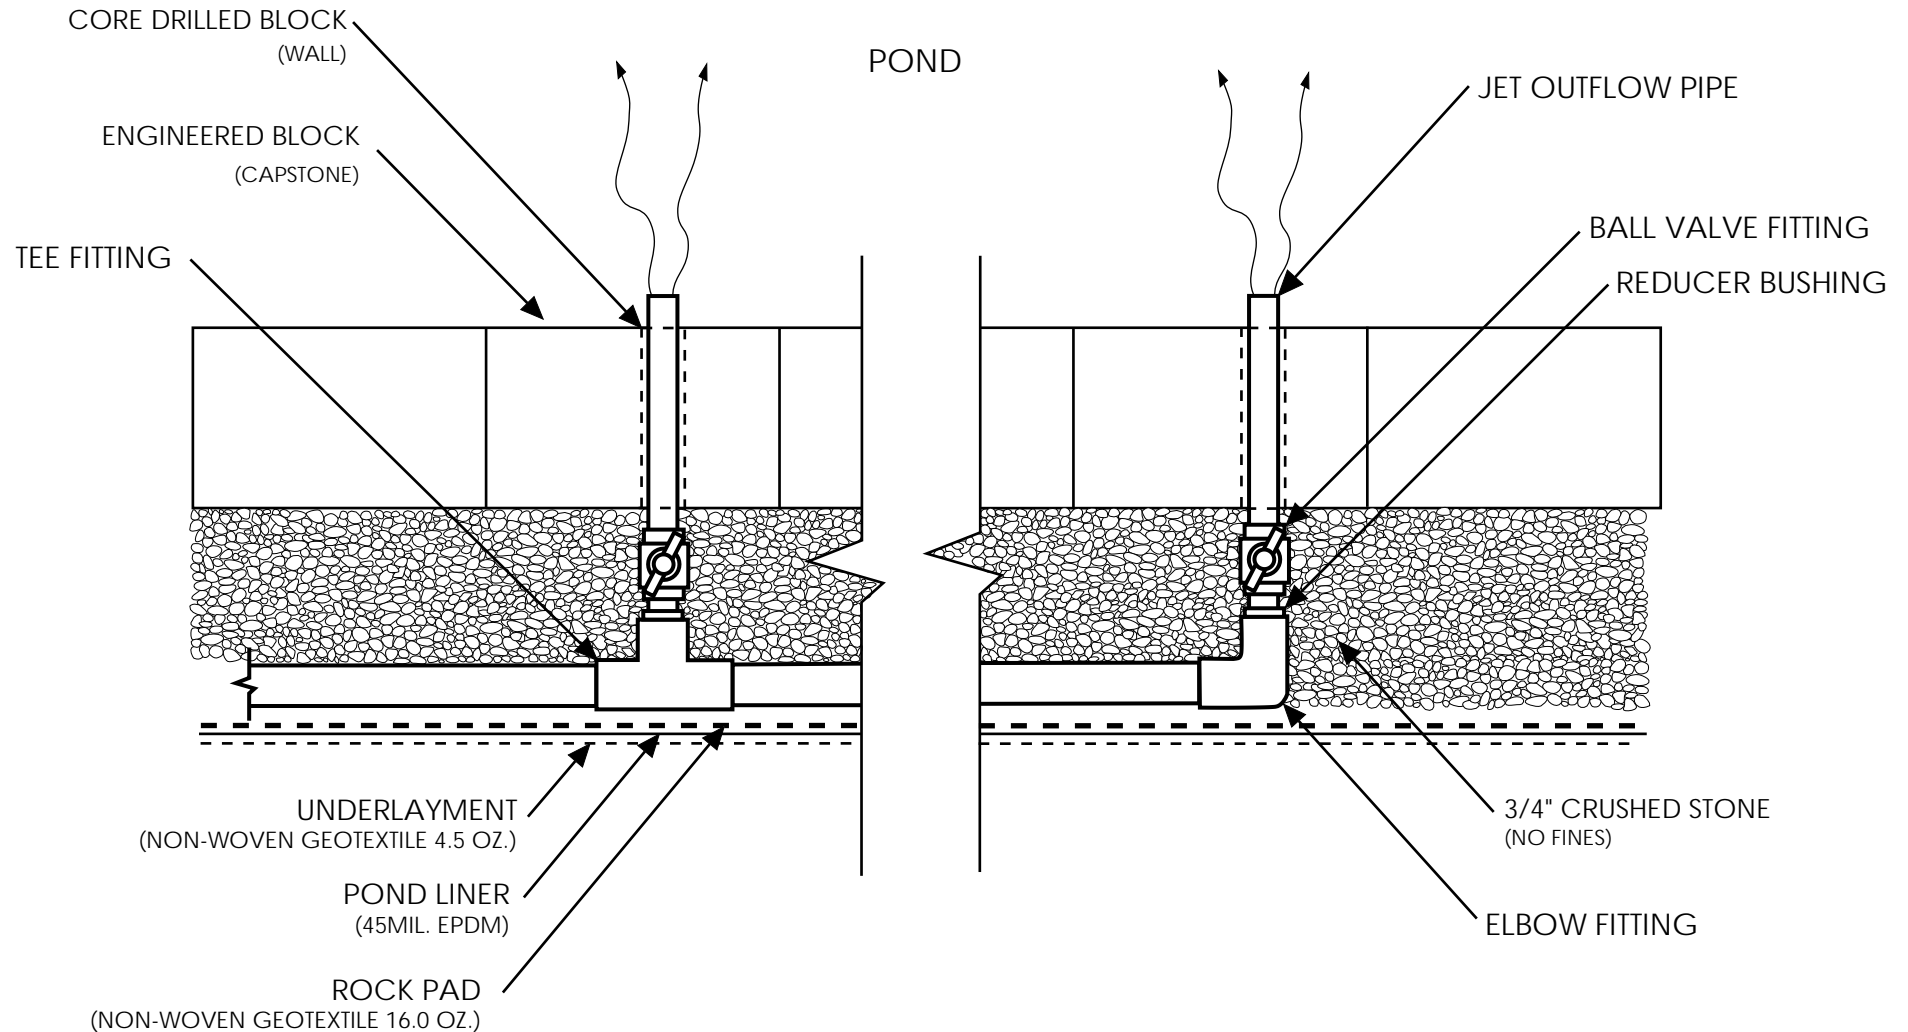

**PLAN VIEW
PLUMBING LAYOUT DETAIL**



TITLE: L 00034-042123-PL-R1			DRAWN BY: TA		
DWG.: PLUMBING LAYOUTS			DRAWN DATE: 04/21/23		
PART NUMBER: L 00034			REVISION: R1		
SCALE: N/A	SIZE A	SHEET 1 OF 1	REVISION DATE: NA		

NOTES

- THIS DRAWING IS FOR ARCHITECTS, ENGINEERS, CONTRACTORS, CONSULTANTS AND DESIGN PROFESSIONALS FOR PLANNING ONLY
- INSTALLATION TO BE COMPLETED IN ACCORDANCE WITH
 - AQUASCAPE KIT SPECIFICATIONS
 - BLOCK WALL MANUFACTURE GUIDELINES
 - ALL LOCAL CODES AND ORDINANCES
- DO NOT SCALE DRAWING
- ALL INFORMATION CONTAINED HEREIN WAS CURRENT AT THE TIME OF CREATION BUT MUST BE VERIFIED BY AQUASCAPE TO BE ACCURATE AT THE TIME OF USE